



KEY NOTES

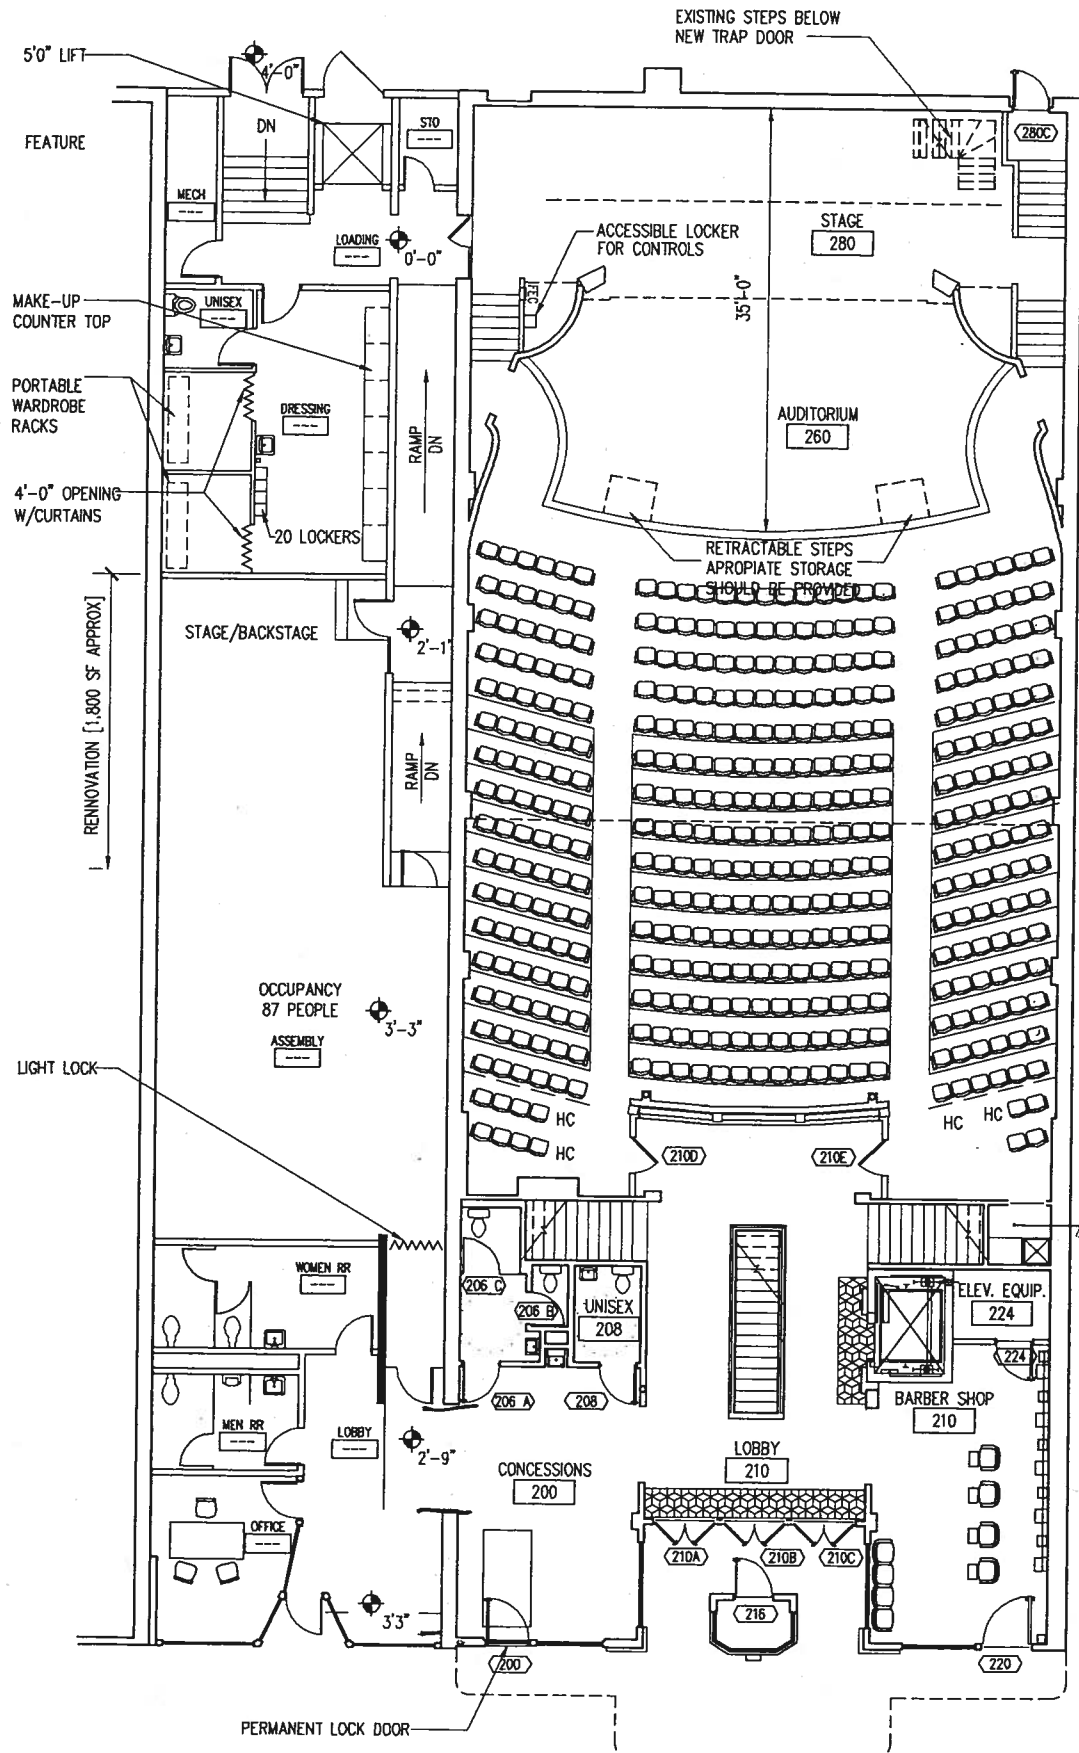

8 FIRST FLOOR PLAN
SCALE: 1/8" = 1'-0"

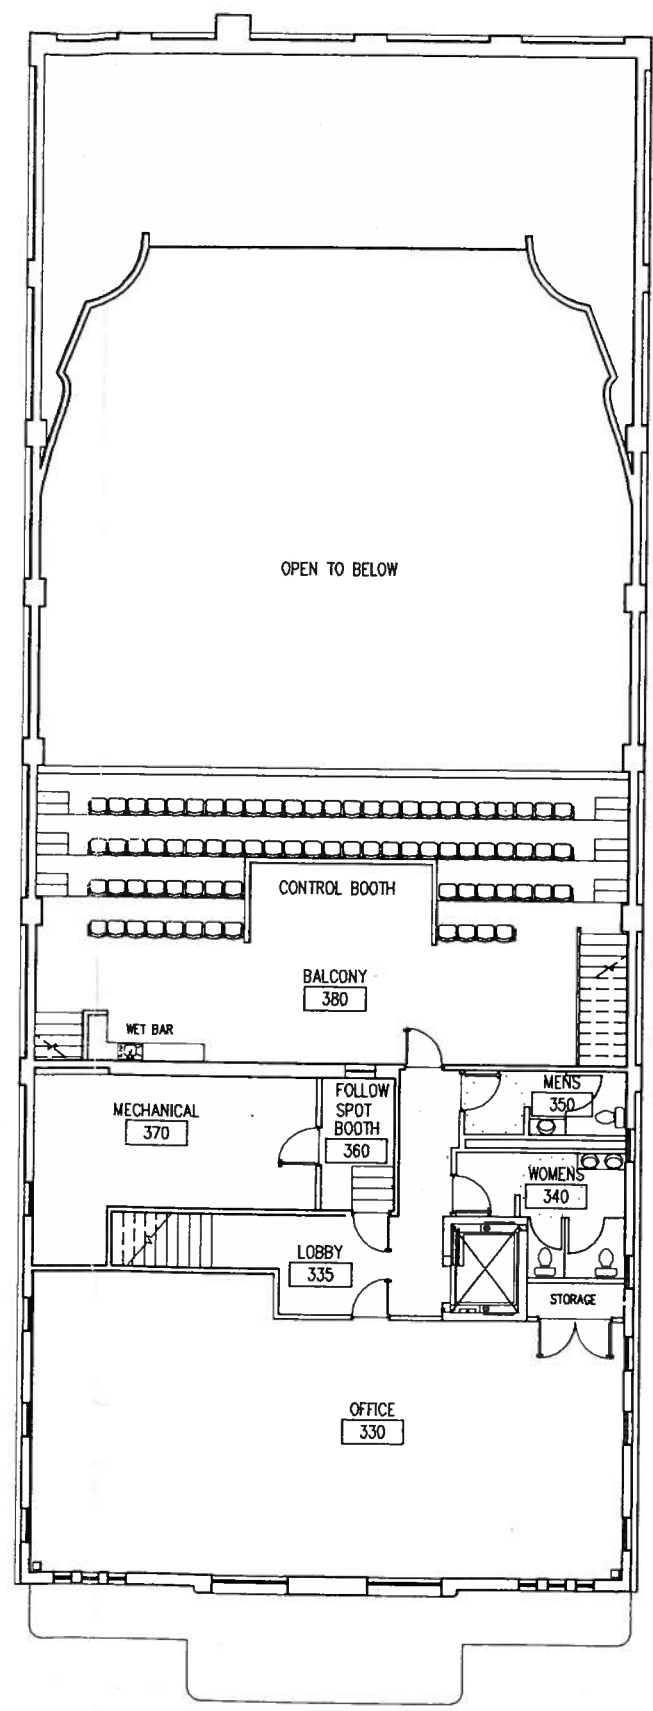

4 SECOND FLOOR PLAN
SCALE: 1/8" = 1'-0"



RENOVATIONS PHASE I

114 NORTH WASHINGTON
BEEVILLE, TX 78102

Gensler

700 Milam Street
Suite 400
Houston TX 77002
Telephone 713.228.8050
Facsimile 713.229.9343

JONES ENGINEERS

10801 HAMMERLY
SUITE 100
HOUSTON, TX 77043
TEL 713.222.7766
FAX 713.722.0930

Issue	Date & Issue Description	By	Check
01.29.02	ISSUE RESUBMIT FOR COORDINATION	BMD	BM
03.06.02	PROGRESS PRINTING	BMD	BM
02.19.03	RENOVATION	MP	BM

SHEET NOTES

See 1/2" Signature

Project Name RIALTO THEATRE RENOVATIONS

Project Number 02.1155.000

CAD File Name FLOOR PLANS

Description FIRST AND SECOND FLOORS



A02.01